


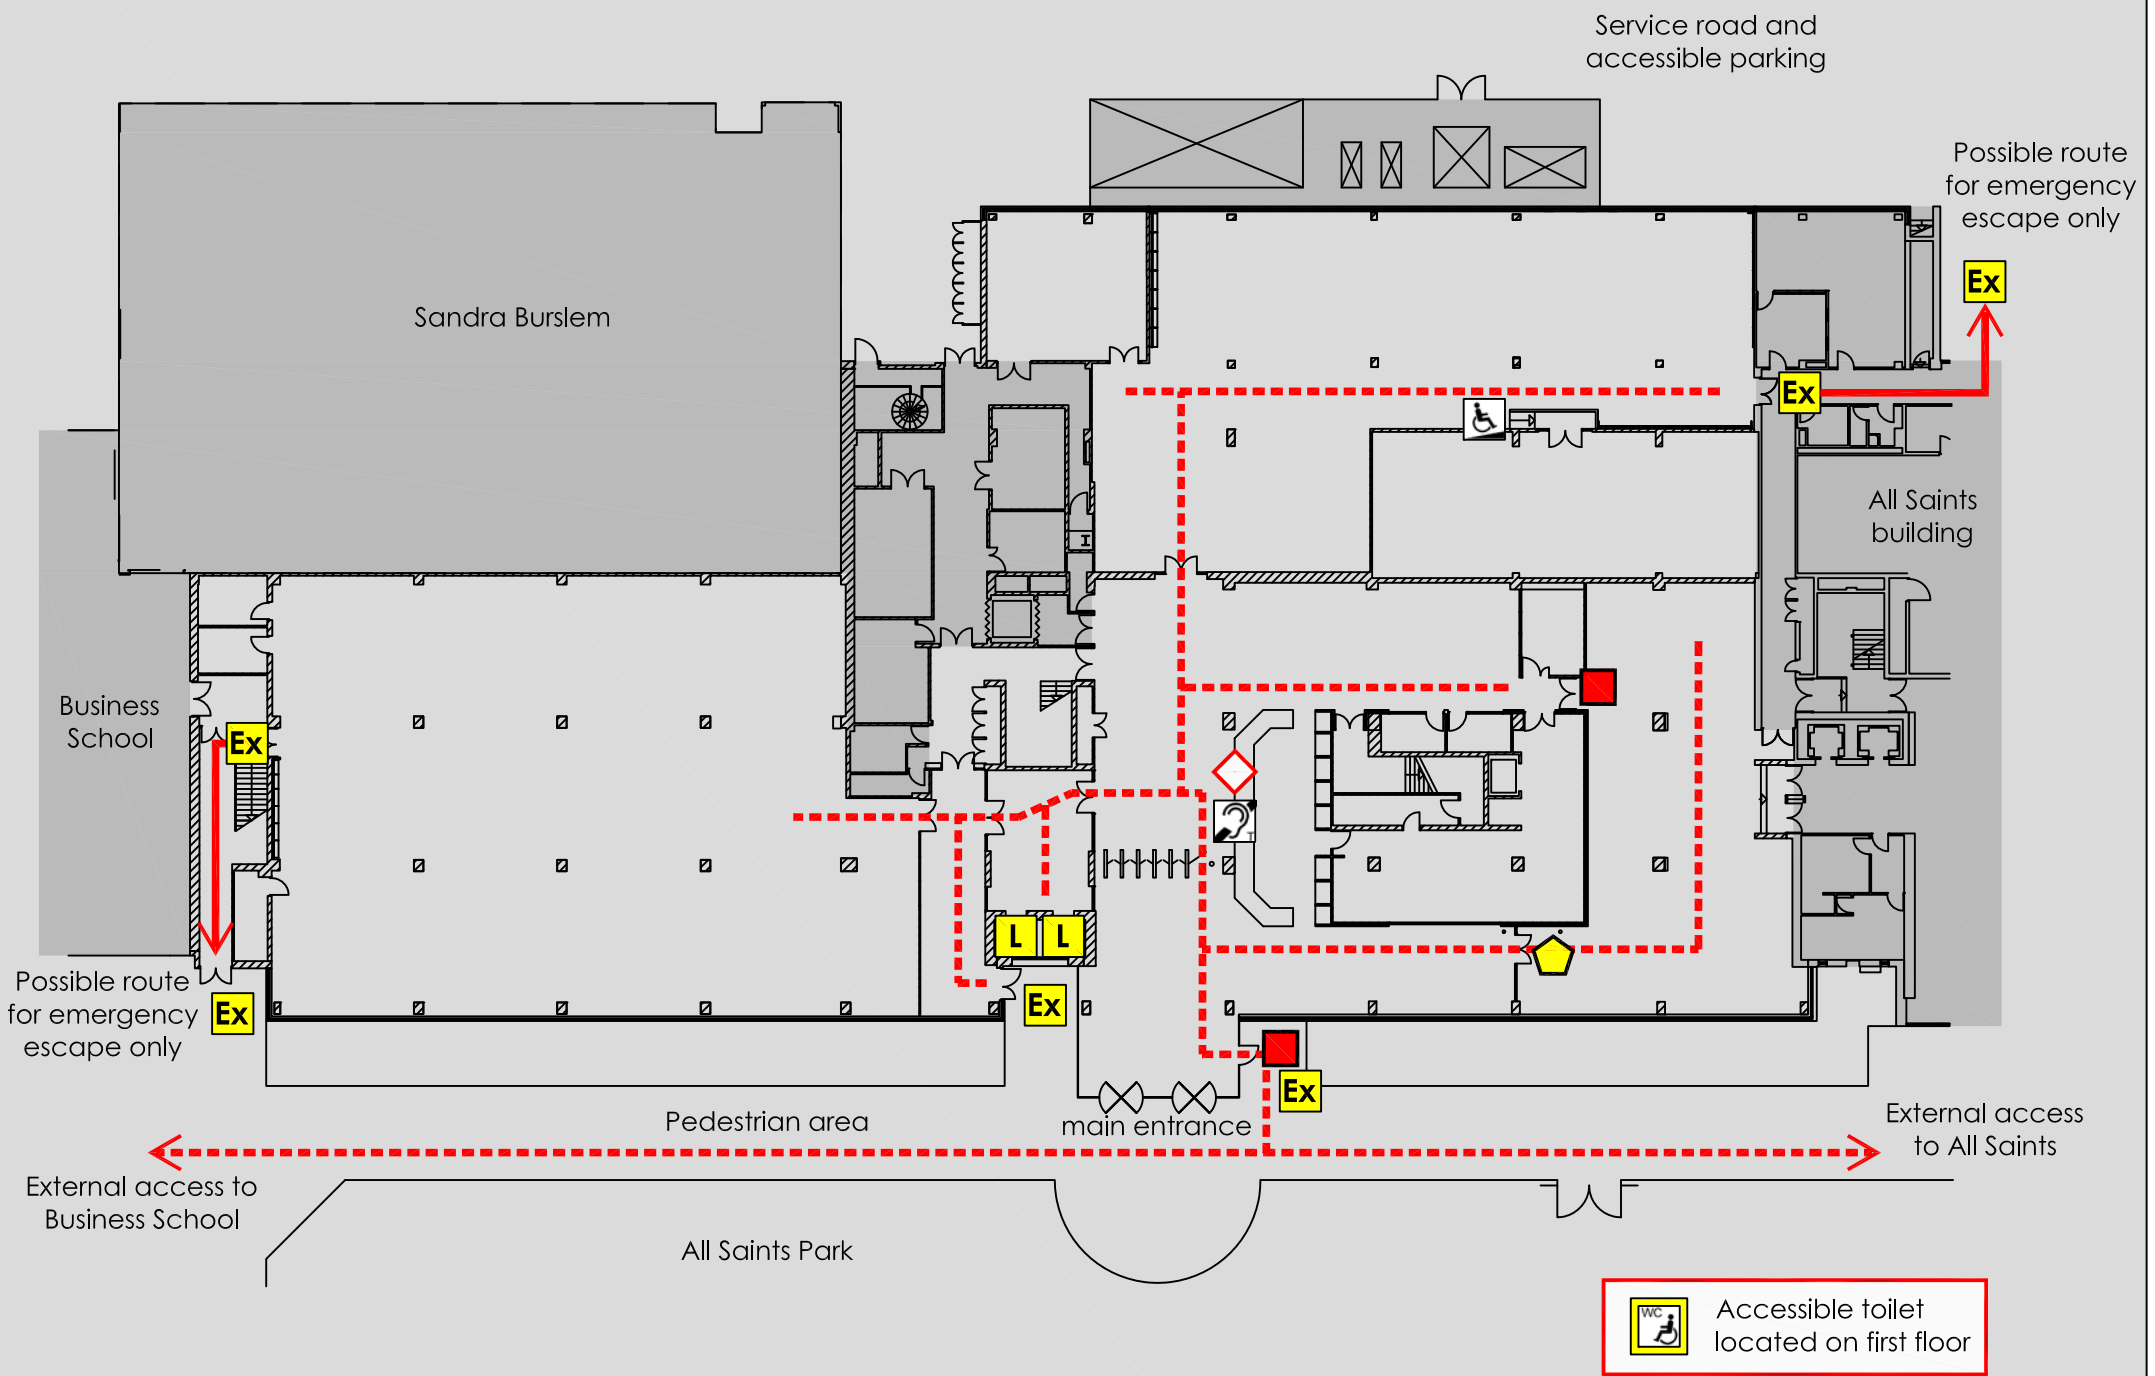














ACCESS @ MMU

SIR KENNETH GREEN LIBRARY : GROUND FLOOR PLAN



Sir Kenneth Green Library
All Saints
Manchester
M15 6BH

Reception 0161 247 6106
Security 0161 247 1334

KEY	
	Accessible route
-	-
	Automatic door
	Door on hold open devices
	Push button power assisted door
	Controlled access door
	Accessible lift
	Platform lift
	Accessible reception counter
	Hearing loop available
	Fully Accessible toilet
	Accessible toilet
	Accessible ramp
	Fire refuge space
	Emergency exit only
	Evacuation chair

Website <http://www2.mmu.ac.uk>

Main switchboard

0161 247 2000