


ACCESS @ MMU

SIR KENNETH GREEN LIBRARY : THIRD FLOOR PLAN

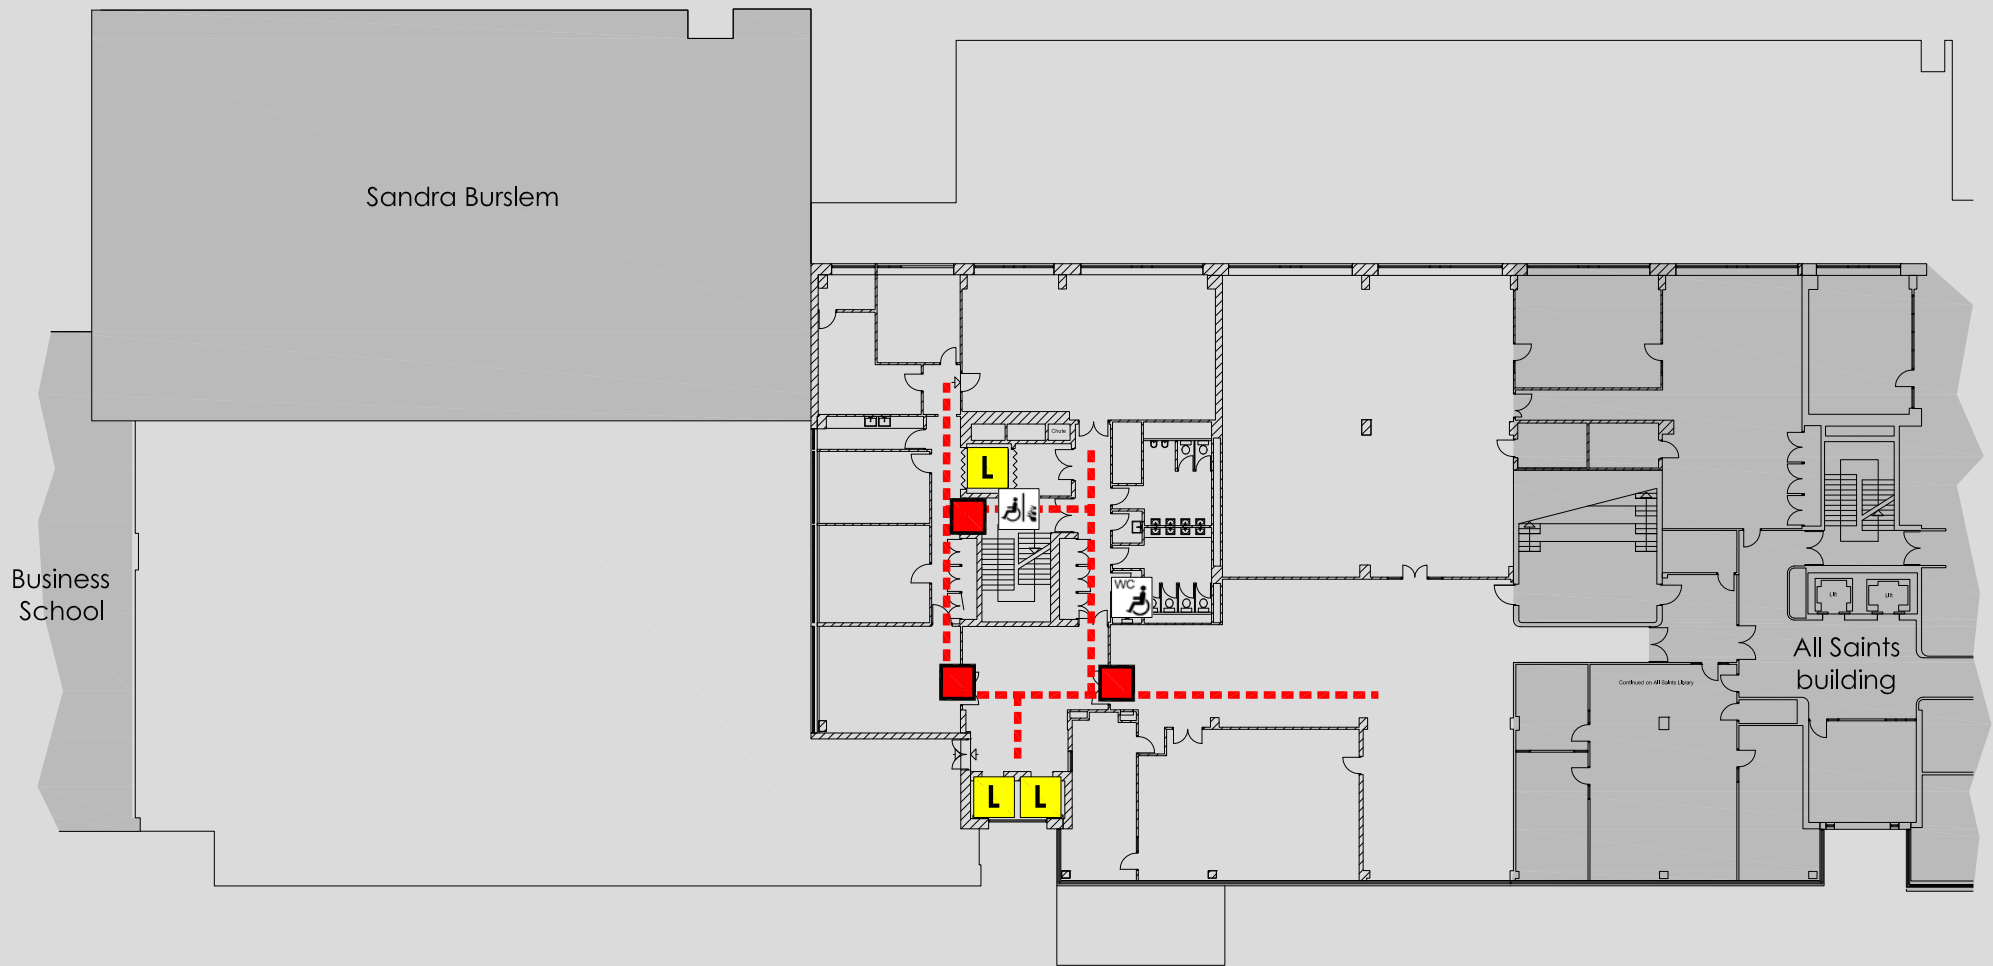

Sir Kenneth Green Library
All Saints
Manchester
M15 6BH

Reception 0161 247 6106
Security 0161 247 1334

KEY

- Accessible route
- Automatic door
- Door on hold open devices
- Push button power assisted door
- Controlled access door
- Accessible lift
- Platform lift
- Accessible reception counter
- Hearing loop available
- Fully Accessible toilet
- Accessible toilet
- Accessible ramp
- Fire refuge space
- Emergency exit only
- Evacuation chair

Website <http://www2.mmu.ac.uk>

Main switchboard

0161 247 2000