


ACCESS @ MMU

ORMOND & CAVENDISH NORTH : GROUND FLOOR PLAN

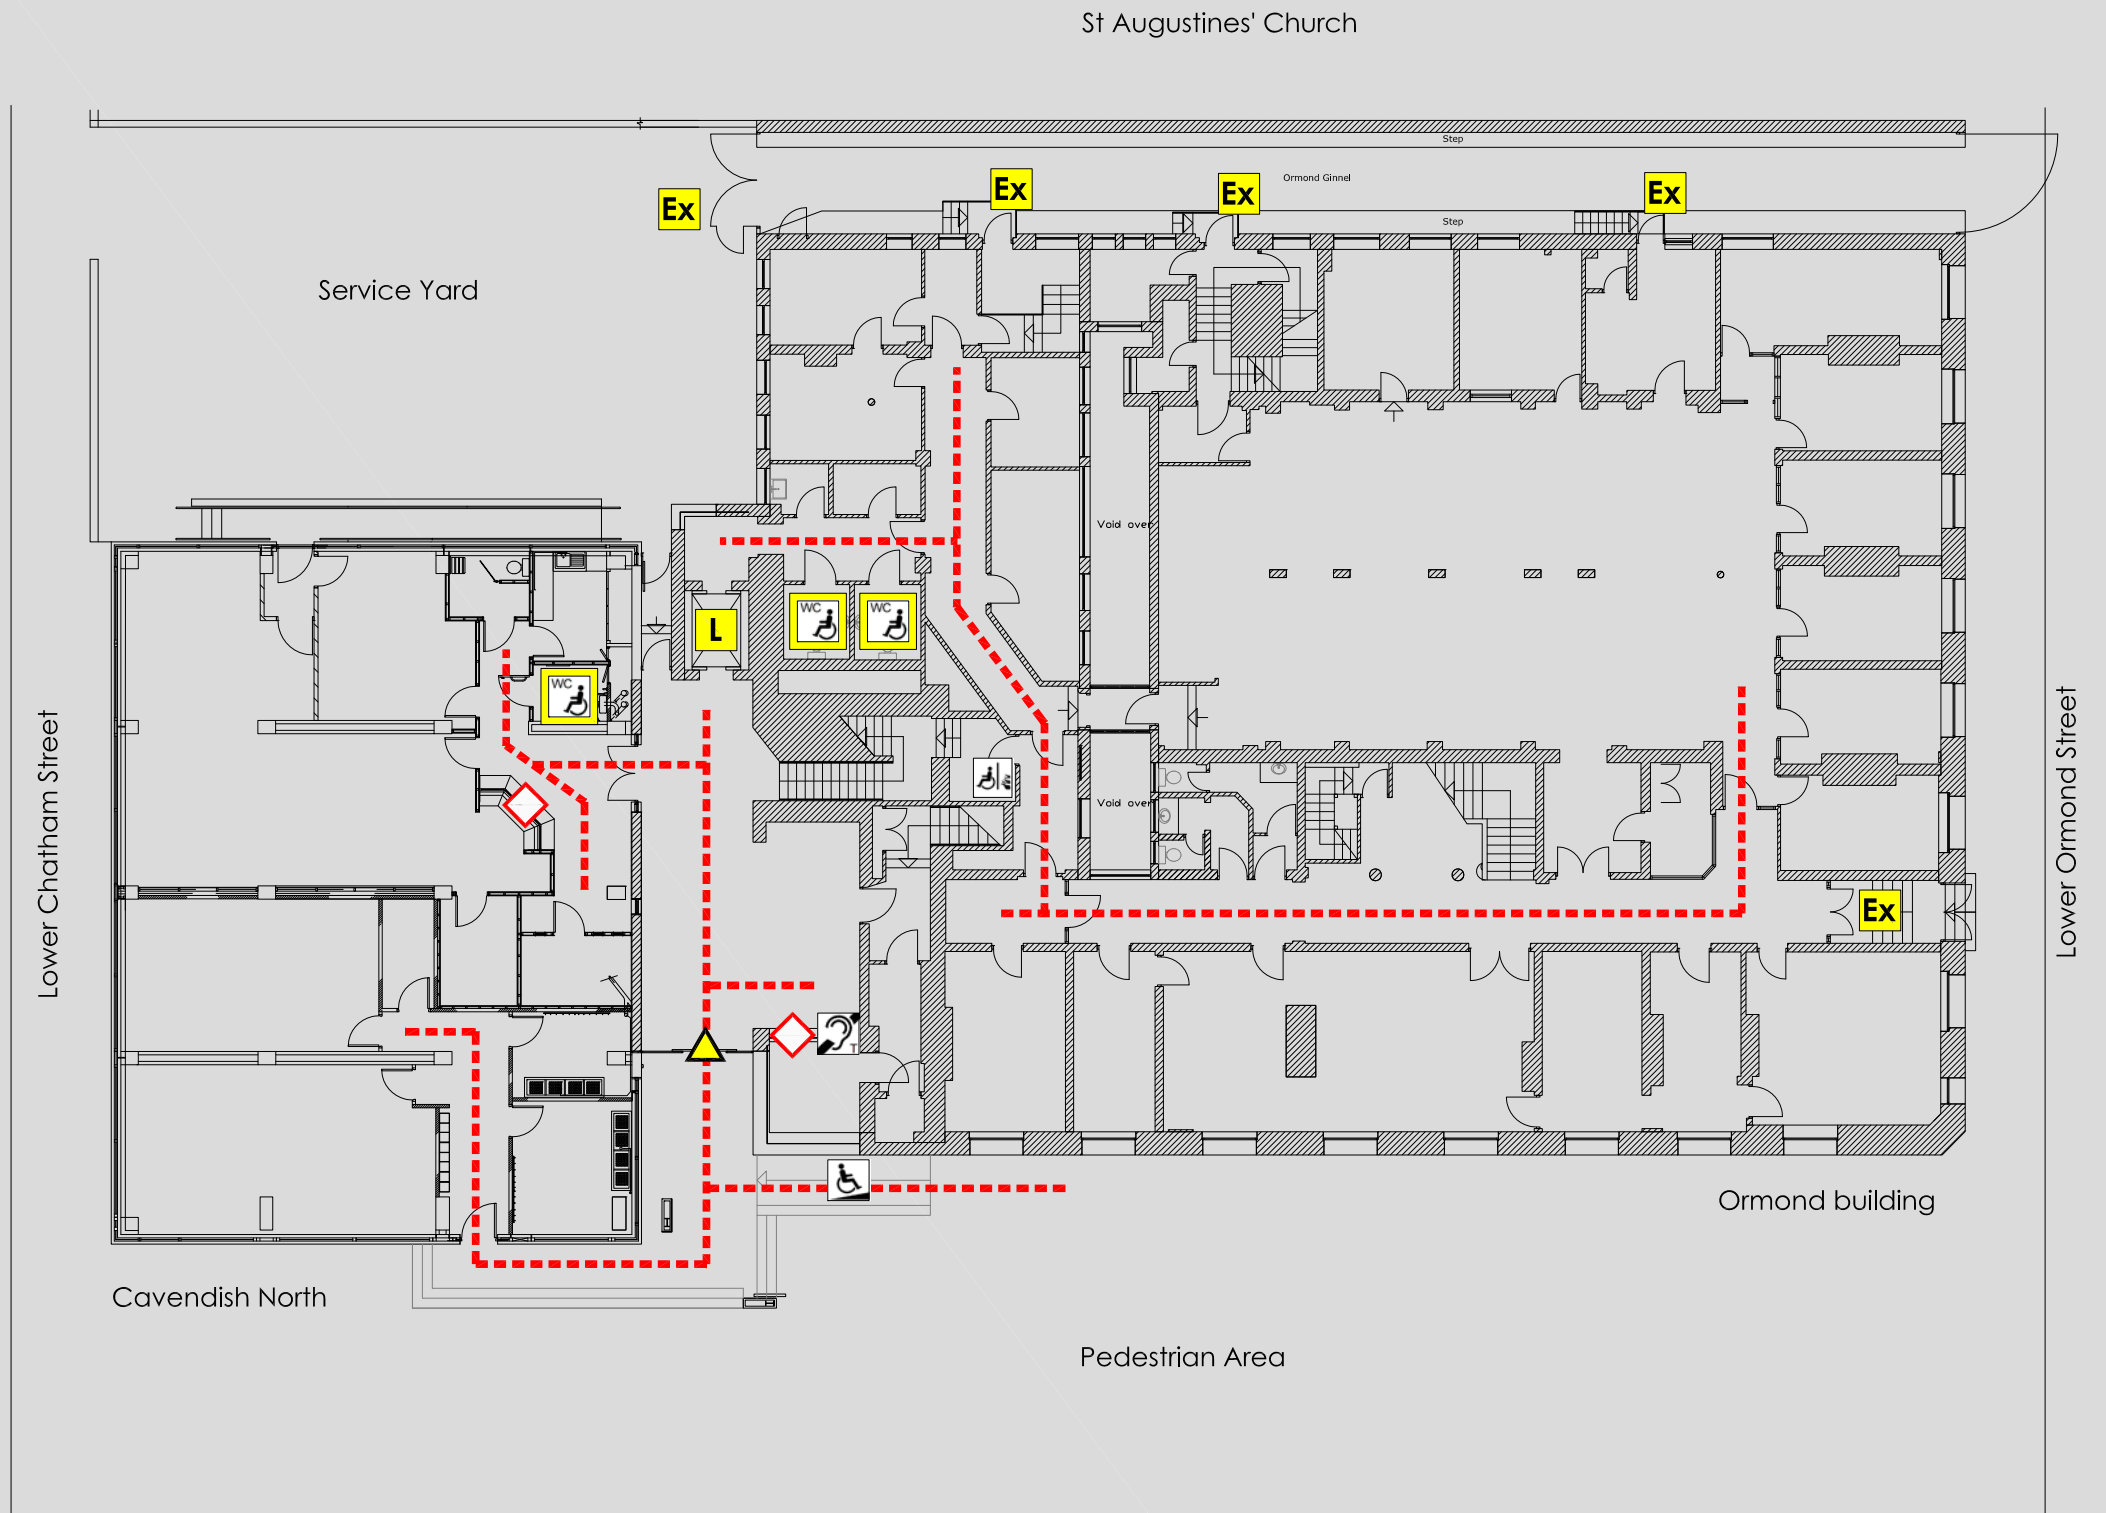

Ormond Building
Lower Ormond Street
Manchester
M15 6BX

Reception
Security

0161 247 1353
0161 247 1334

KEY	
	Accessible route
	Automatic door
	Door on hold open devices
	Push button power assisted door
	Controlled access door
	Accessible lift
	Accessible reception counter
	Hearing loop available
	Fully Accessible toilet
	Accessible toilet
	Accessible ramp
	Fire refuge space
	Emergency exit only
	Evacuation chair

Website <http://www2.mmu.ac.uk>

Main switchboard

0161 247 2000